
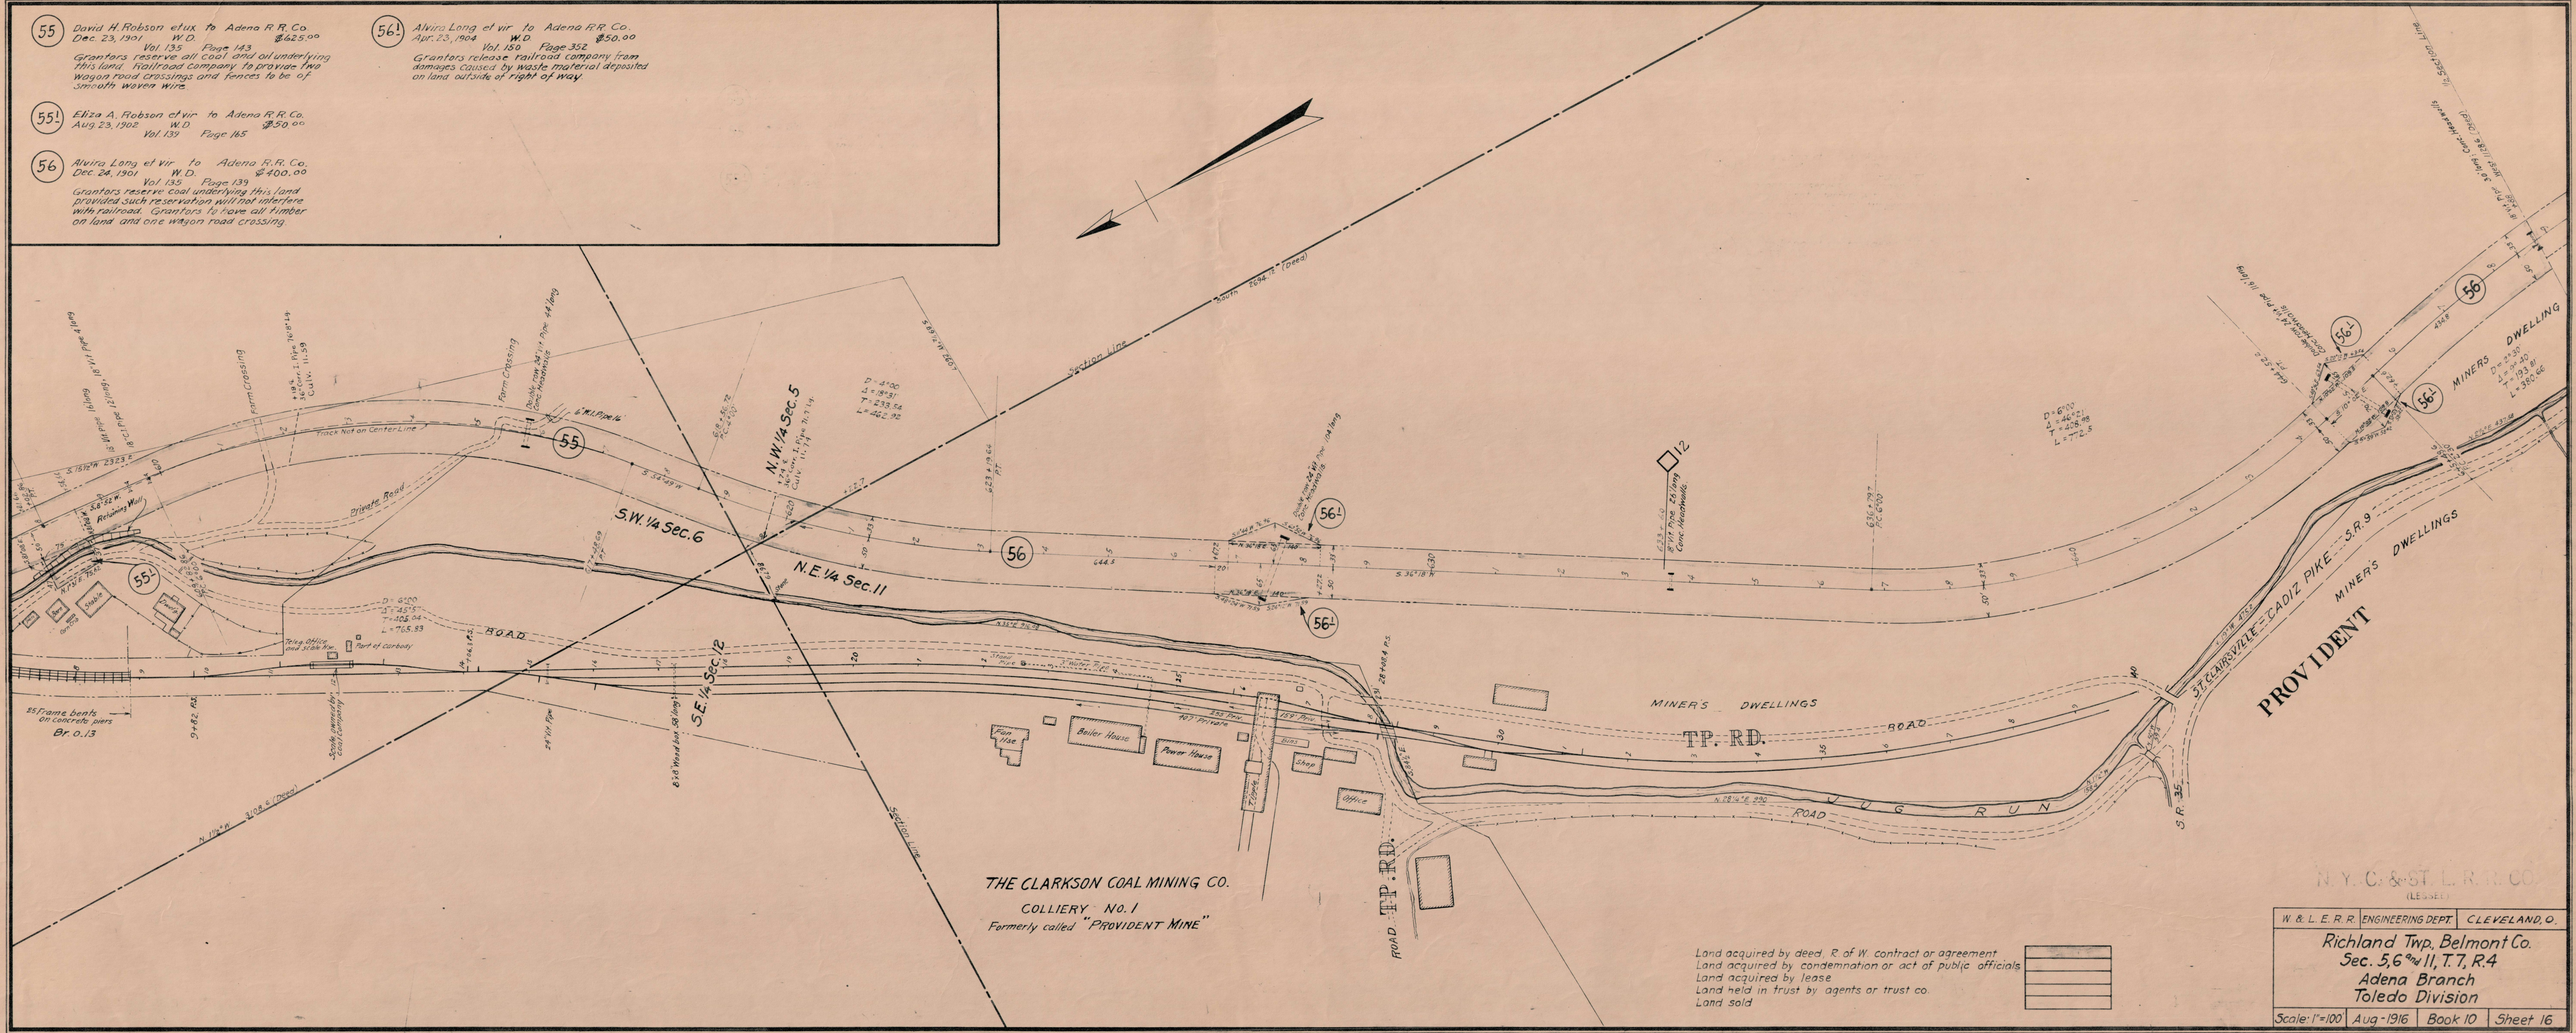


55 David H. Robson et ux to Adena R.R. Co.
Dec. 23, 1901 W.D. \$625.00
Vol. 135 Page 143
Grantors reserve all coal and oil underlying
this land. Railroad Company to provide two
wagon road crossings and fences to be of
sawcut woven wire.

55! Eliza A. Robson et vir to Adena R.R. Co.
Aug. 23, 1902 W.D. \$50.00
Vol. 139 Page 165

56 Alvera Long et vir to Adena R.R. Co.
Dec. 24, 1901 W.D. \$400.00
Vol. 135 Page 139
Grantors reserve coal underlying this land
provided such reservation will not interfere
with railroad. Grantors to have all timber
on land and one wagon road crossing.

56! Alvera Long et vir to Adena R.R. Co.
Apr. 23, 1904 W.D. \$50.00
Vol. 150 Page 352
Grantors release railroad company from
damages caused by waste material deposited
on land outside of right of way.

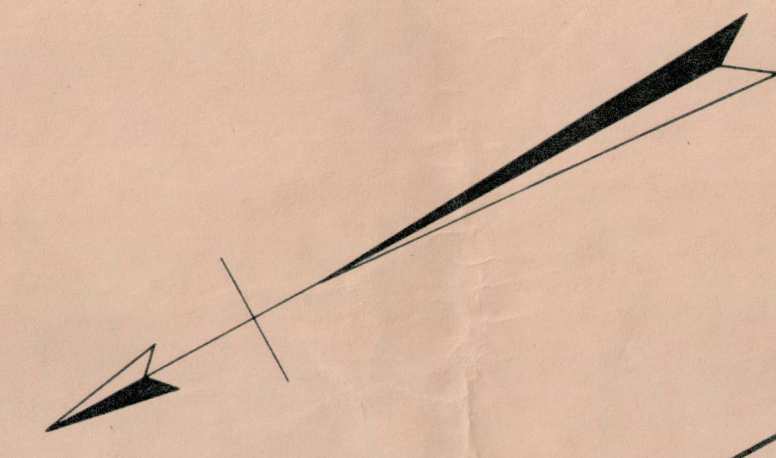

THE CLARKSON COAL MINING CO.
COLLIERY No. 1
Formerly called "PROVIDENT MINE"

Land acquired by deed, R. of W. contract or agreement
Land acquired by condemnation or act of public officials
Land acquired by lease
Land held in trust by agents or trust co.
Land sold

N. Y. C. & ST. L. R. CO.
(LESSEE)
W. R. L. E. R. R. ENGINEERING DEPT. CLEVELAND, O.
Richland Twp, Belmont Co.
Sec. 5, 6th 11, T. 7, R. 4
Adena Branch
Toledo Division
Scale: 1"=100' Aug. 1916 Book 10 Sheet 16
Revised June 1935
February 13, 1902